

ELBERTA



fur das gute Leber!
"for the good life"

TOWN OF ELBERTA

COUNCIL:

ALMA DOEGE
PAUL HOPPER
MICHAEL HUDSON
VICKY NORRIS
STEVE KIRKPATRICK


MAYOR:
JIM HAMBY

CLERK/TREASURER:
LISA SALTER

CULVERT REQUIREMENTS

Standard requirements:

- 24 Feet Long (minimum)
- 18 inch or larger in Diameter (minimum)
- Ends must be 45 degrees, cemented or sodded.
- 8 to 12 inches of compacted gravel, asphalt or cement over top of culvert
- Concrete or black plastic corrugated pipe.

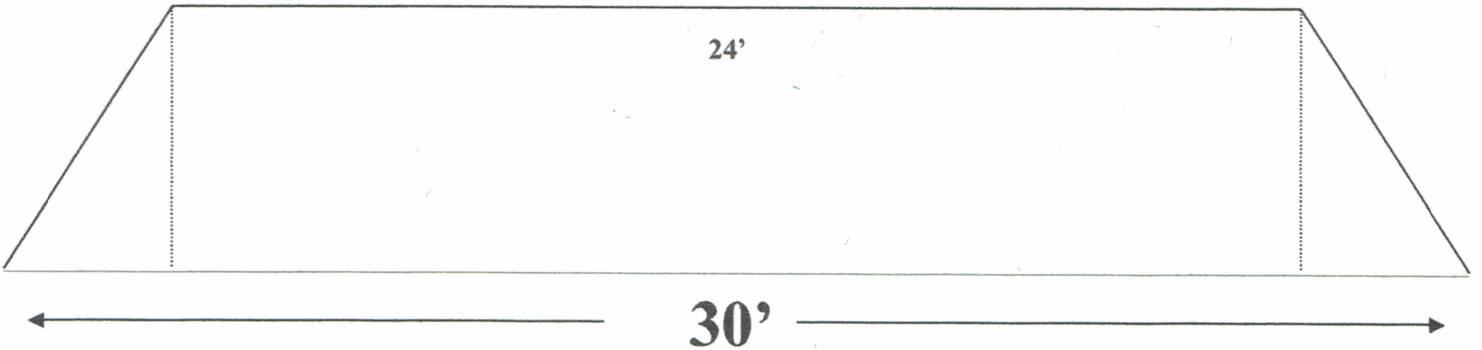

Public Works Director will determine the exact size for your property and must inspect after completion. Please call Johnnie (251) 979-0455.

Name _____ Phone _____

Address _____

Address of culvert installation _____

Please attach a drawing of your property and where the culvert will be.

Approved _____ or Denied _____ Authorized by _____